



NOTES:

- DO NOT SCALE. USE FIGURED DIMENSIONS ONLY.
- THIS DRAWING IS TO BE READ IN CONJUNCTION WITH ALL OTHER RELEVANT ARCHITECTURAL AND ENGINEERING DRAWINGS.

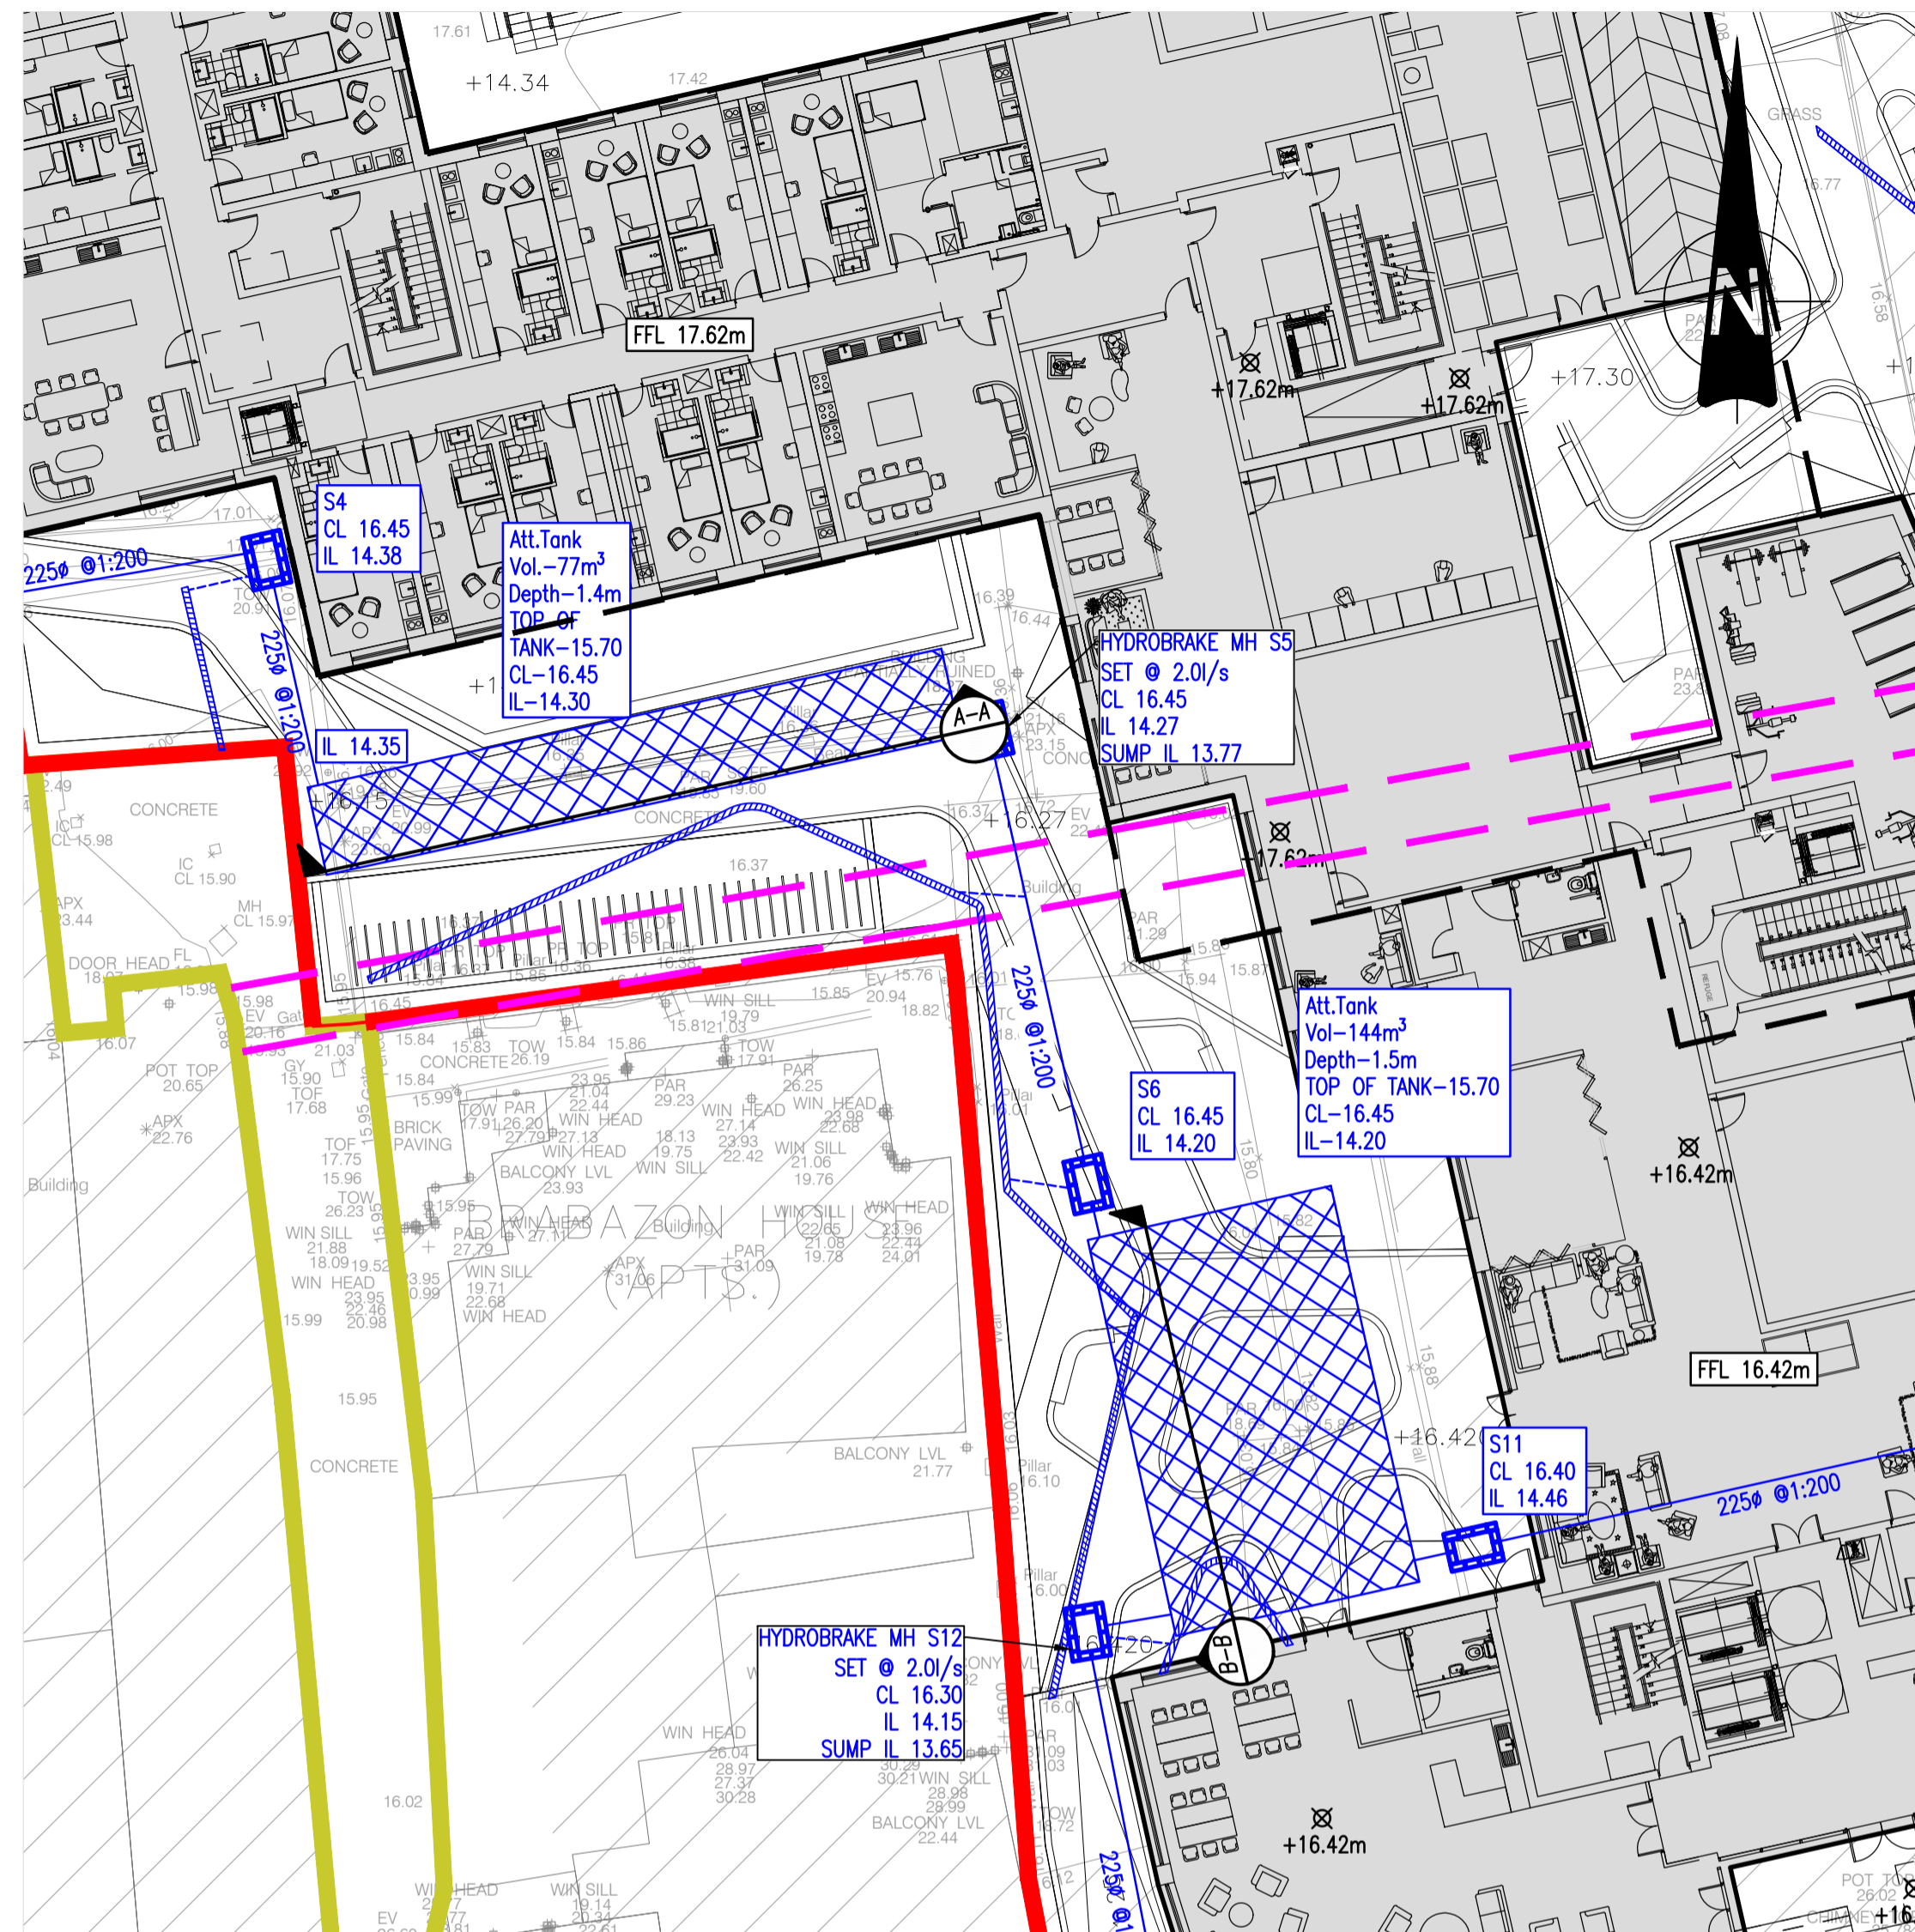


SECTION LOCATION PLAN - ATTENUATION STORAGE

SCALE 1:200

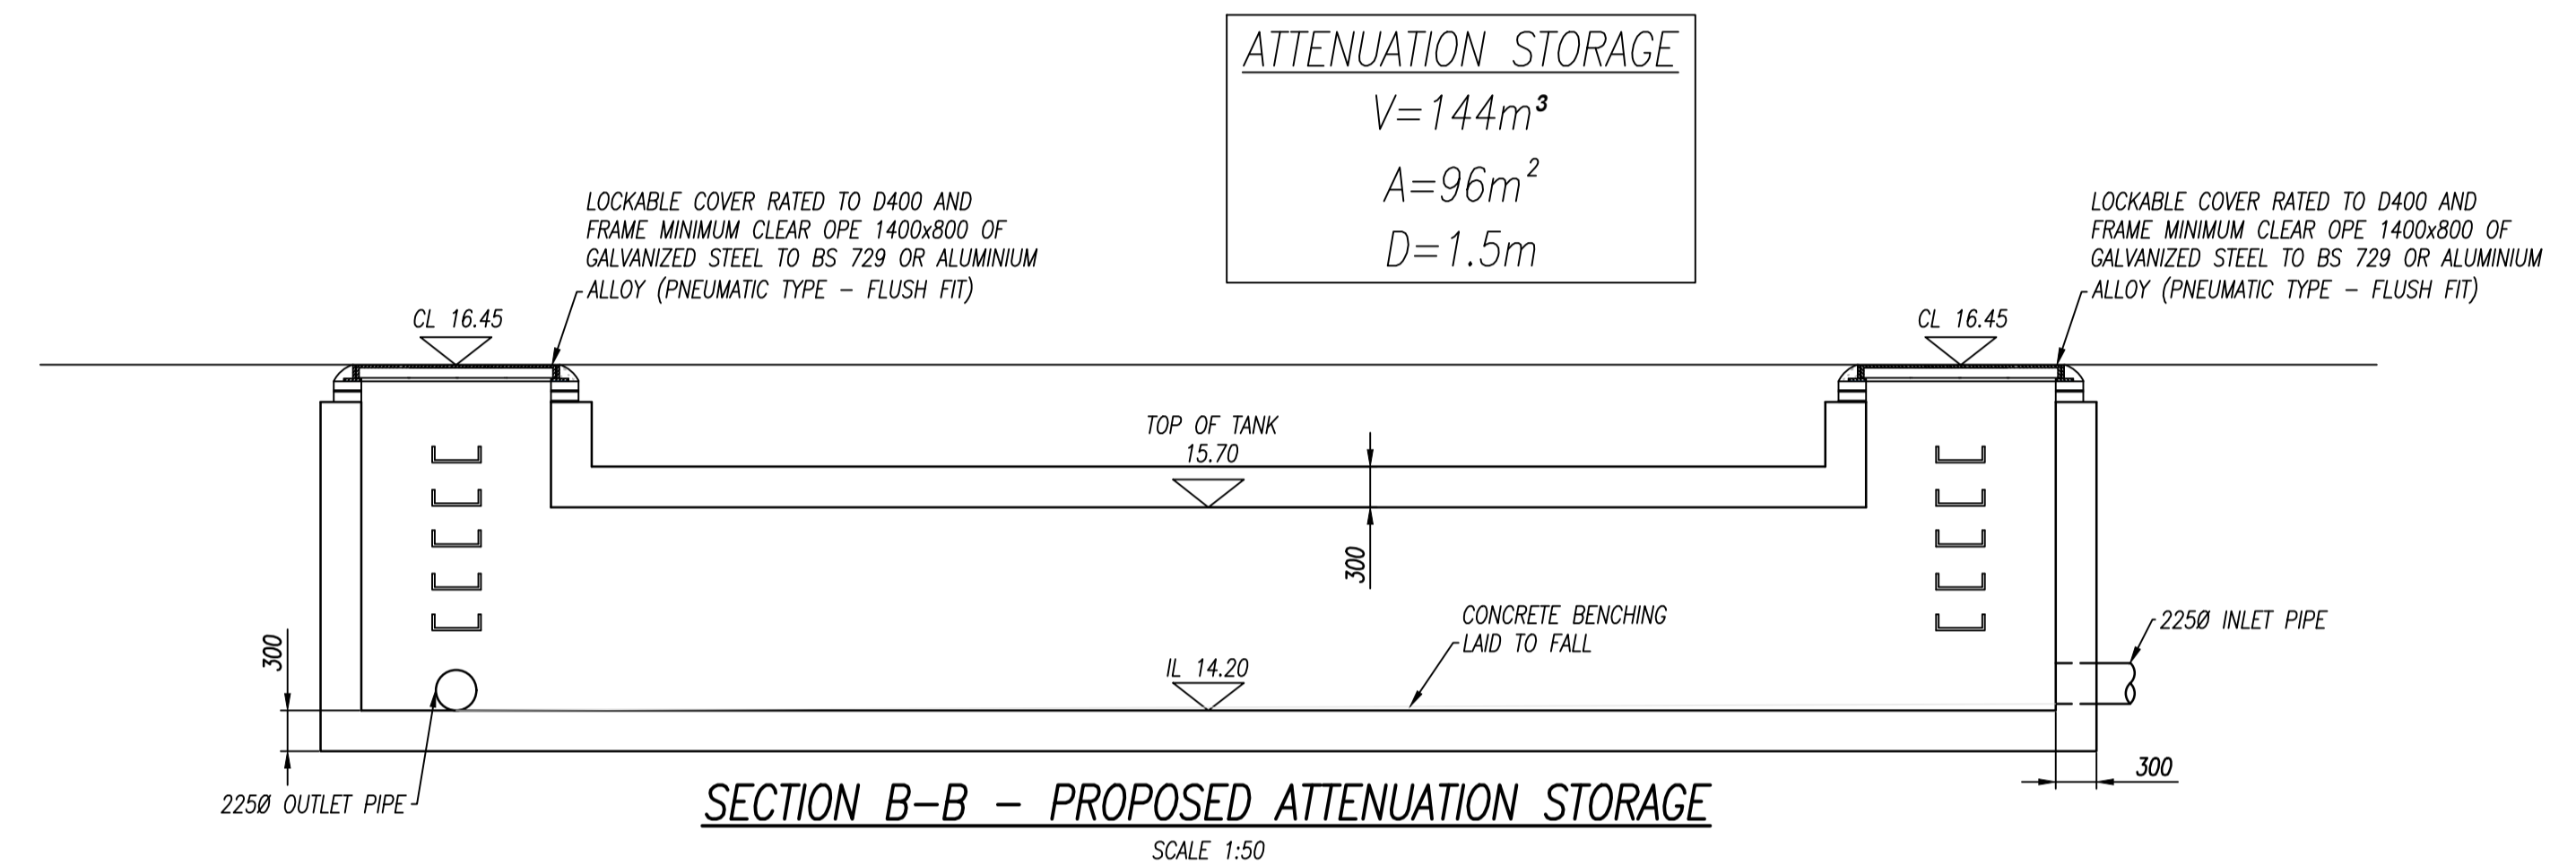

SECTION B-B - PROPOSED ATTENUATION STORAGE

SCALE 1:50

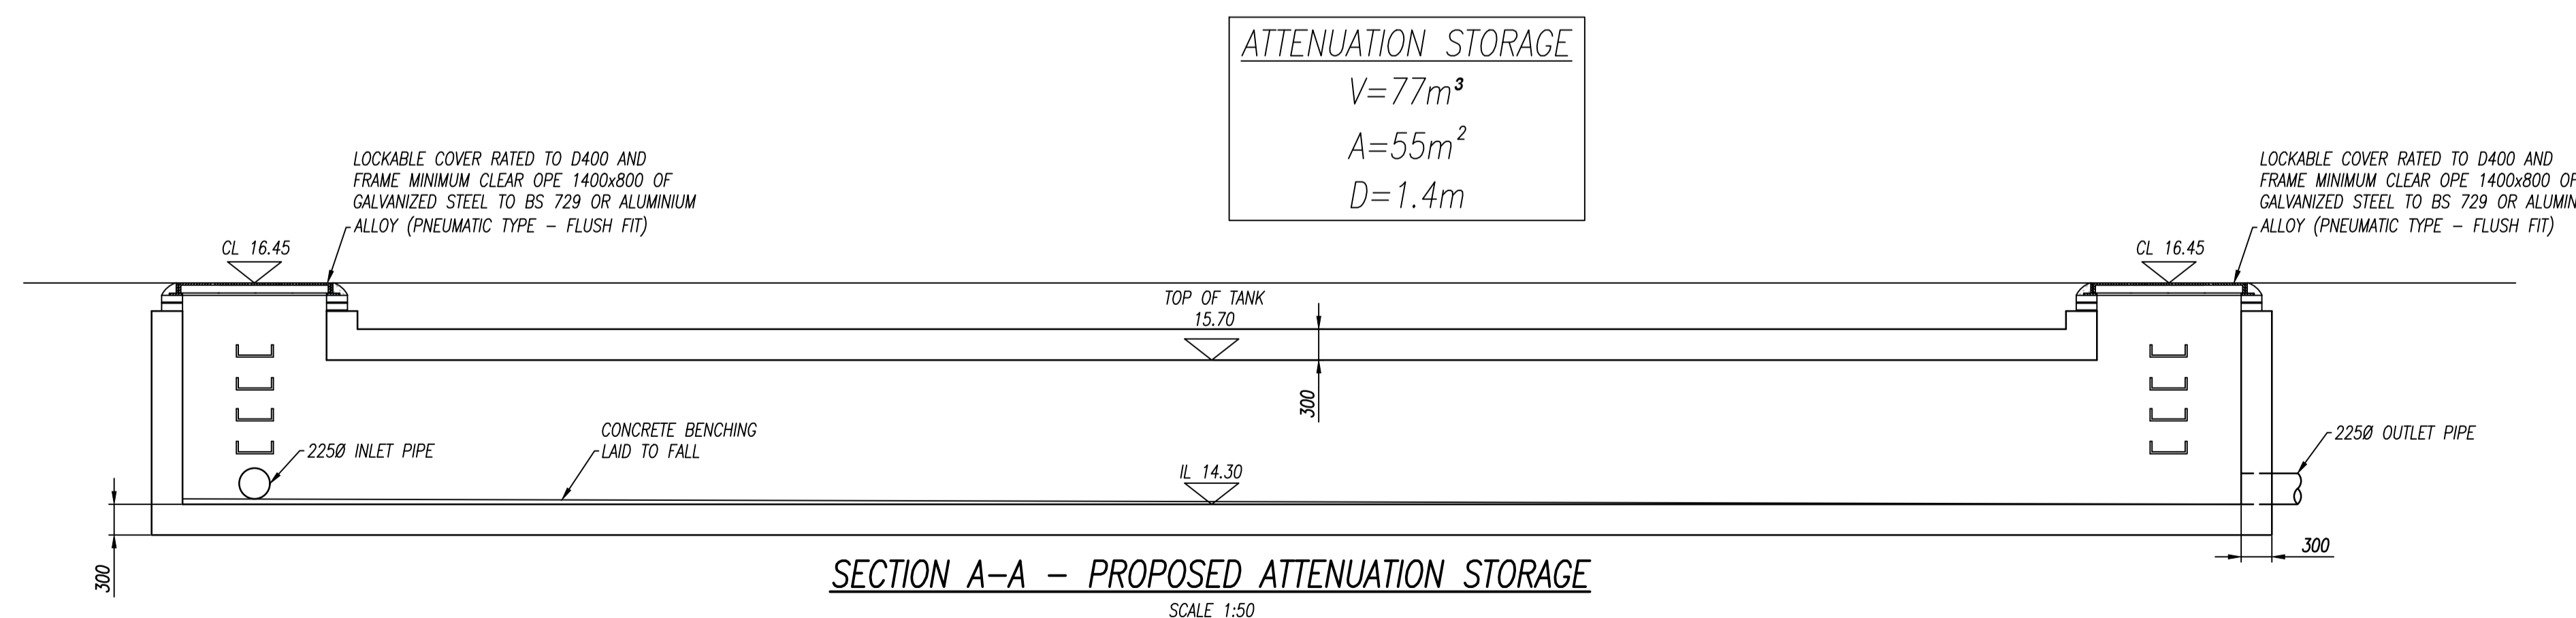

SECTION A-A - PROPOSED ATTENUATION STORAGE

SCALE 1:50

REV.	DATE	AMENDMENT	DRN	APPD

STATUS **FOR PLANNING ONLY  
NOT FOR CONSTRUCTION**

**Waterman Moylan**  
Engineering Consultants  
BLOCK 5, EASTPOINT BUSINESS PARK, ALFIE BYRNE ROAD,  
DUBLIN D03 K7W7 IRELAND.  
Tel: (01) 664 8900 Fax: (01) 661 3618  
Email: info@waterman-moylan.ie www.waterman-moylan.ie

CLIENT **ALPHABET\_ABC**  
ARCHITECT **JOHN FLEMING ARCHITECTS**

PROJECT **PROPOSED CO-LIVING DEVELOPMENT AT  
CORK STREET AND JOHN STREET SOUTH, DUBLIN 8**

TITLE **PROPOSED ATTENUATION DETAILS**

DRAWN	DESIGNED	APPROVED	DATE
PW	LRG	EC	JAN. 2020
SCALE	JOB NO.	DRG. NO.	REVISION
AS SHOWN	19-080	P202	