

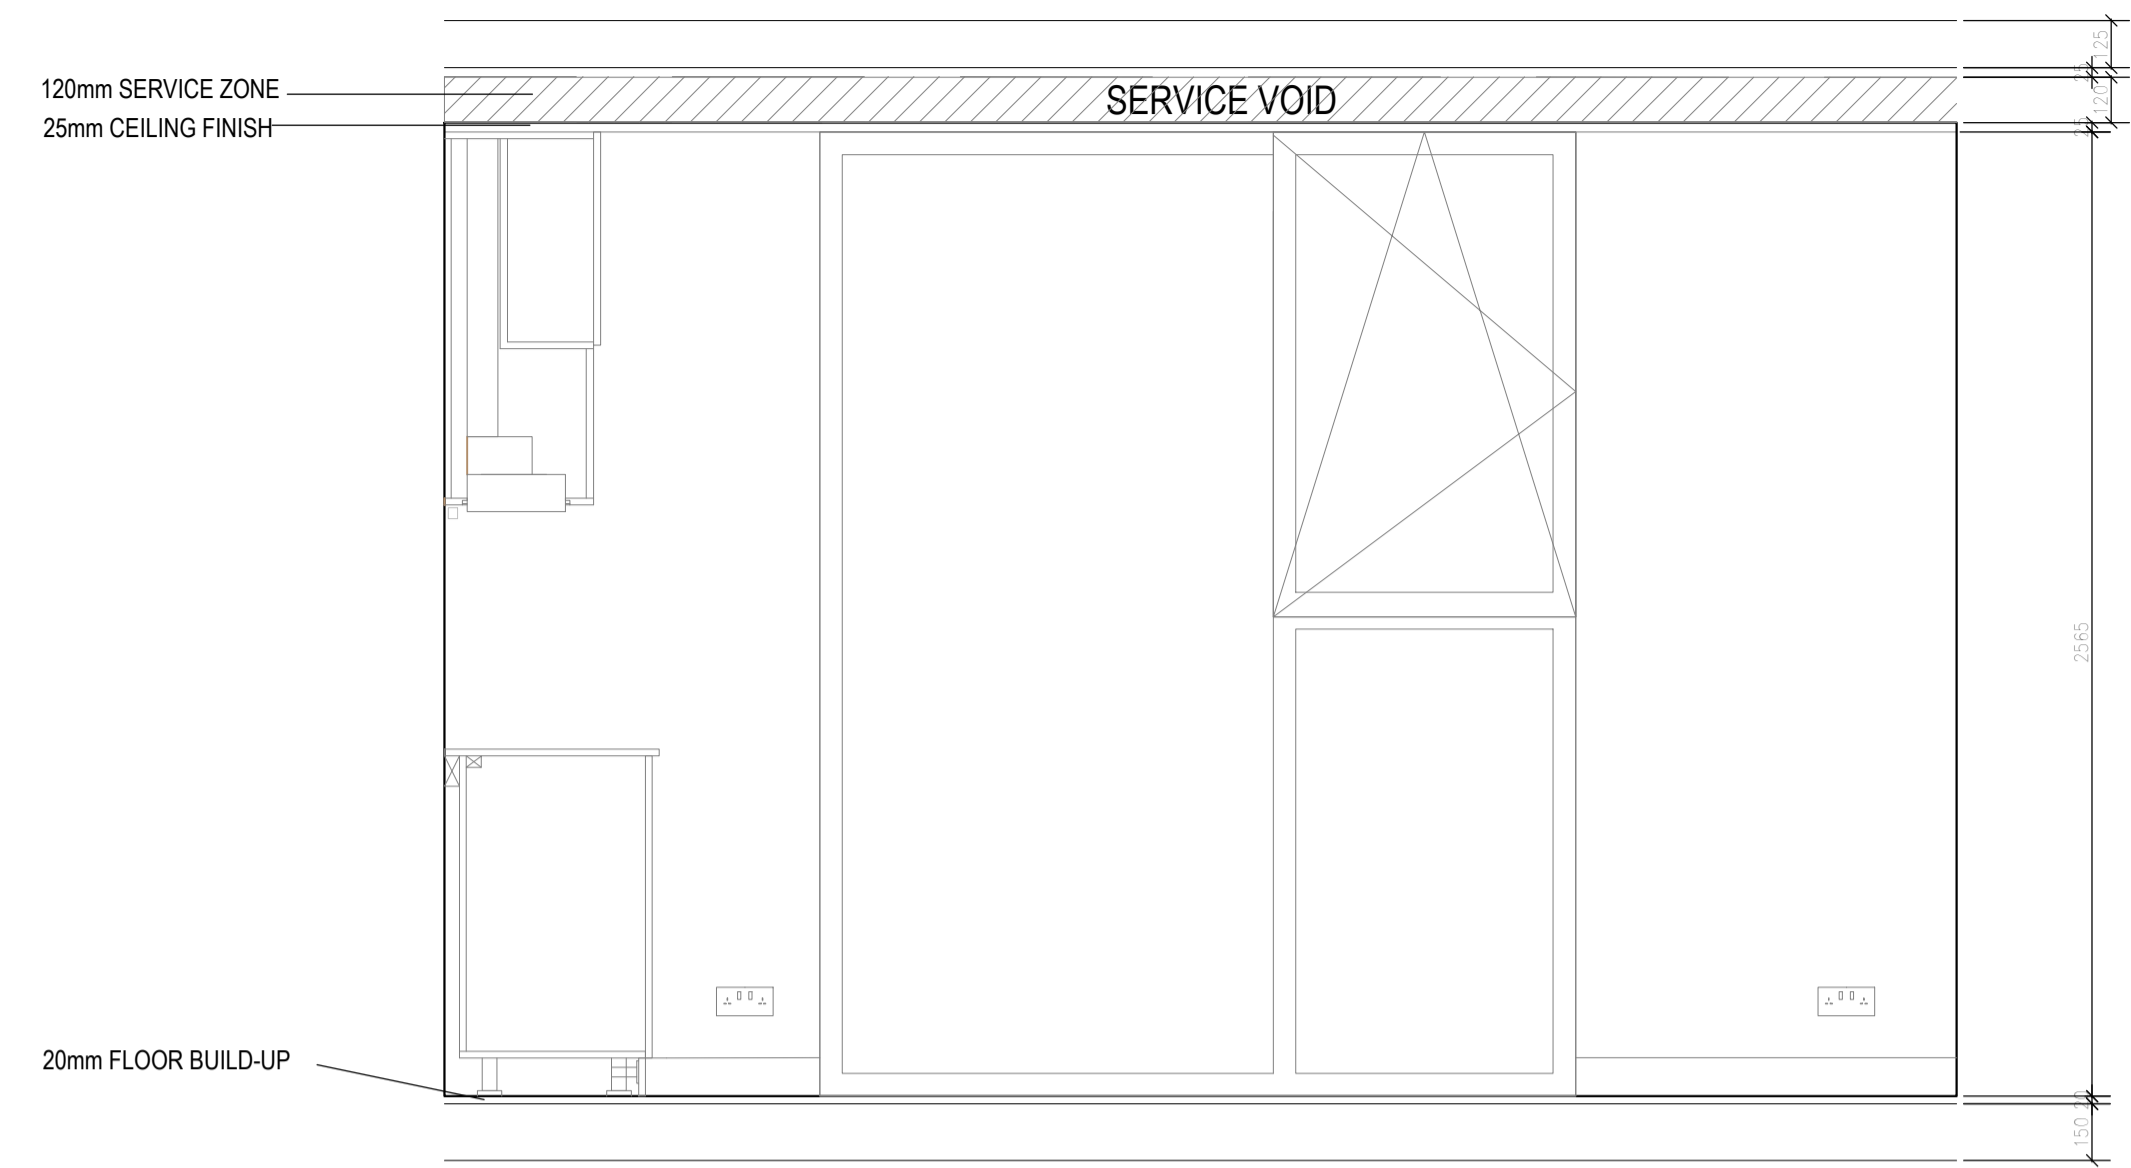


- GENERAL NOTES**
1. COPYRIGHT RESERVED
  2. DO NOT SCALE DRAWING. USE FIGURED DIMENSIONS ONLY.
  3. ALL DISCREPANCIES TO BE REPORTED TO ARCHITECT.
  4. THE CONTRACTOR IS RESPONSIBLE FOR CHECKING ALL LEVELS AND DIMENSIONS.
  5. ALL STRUCTURE TO BE TO STRUCTURAL ENGINEERS DETAILS.
  6. ALL MECH/ELEC SERVICES TO SERVICES ENGINEERS DETAILS.
  7. ALL PROPRIETARY ITEMS TO BE INSTALLED IN ACCORDANCE WITH MANUFACTURERS INSTRUCTIONS.
  8. CONTRACTOR IS RESPONSIBLE FOR THE COORDINATION OF STRUCTURE FINISHES AND SERVICES.


REV	DATE	DESCRIPTION	BY

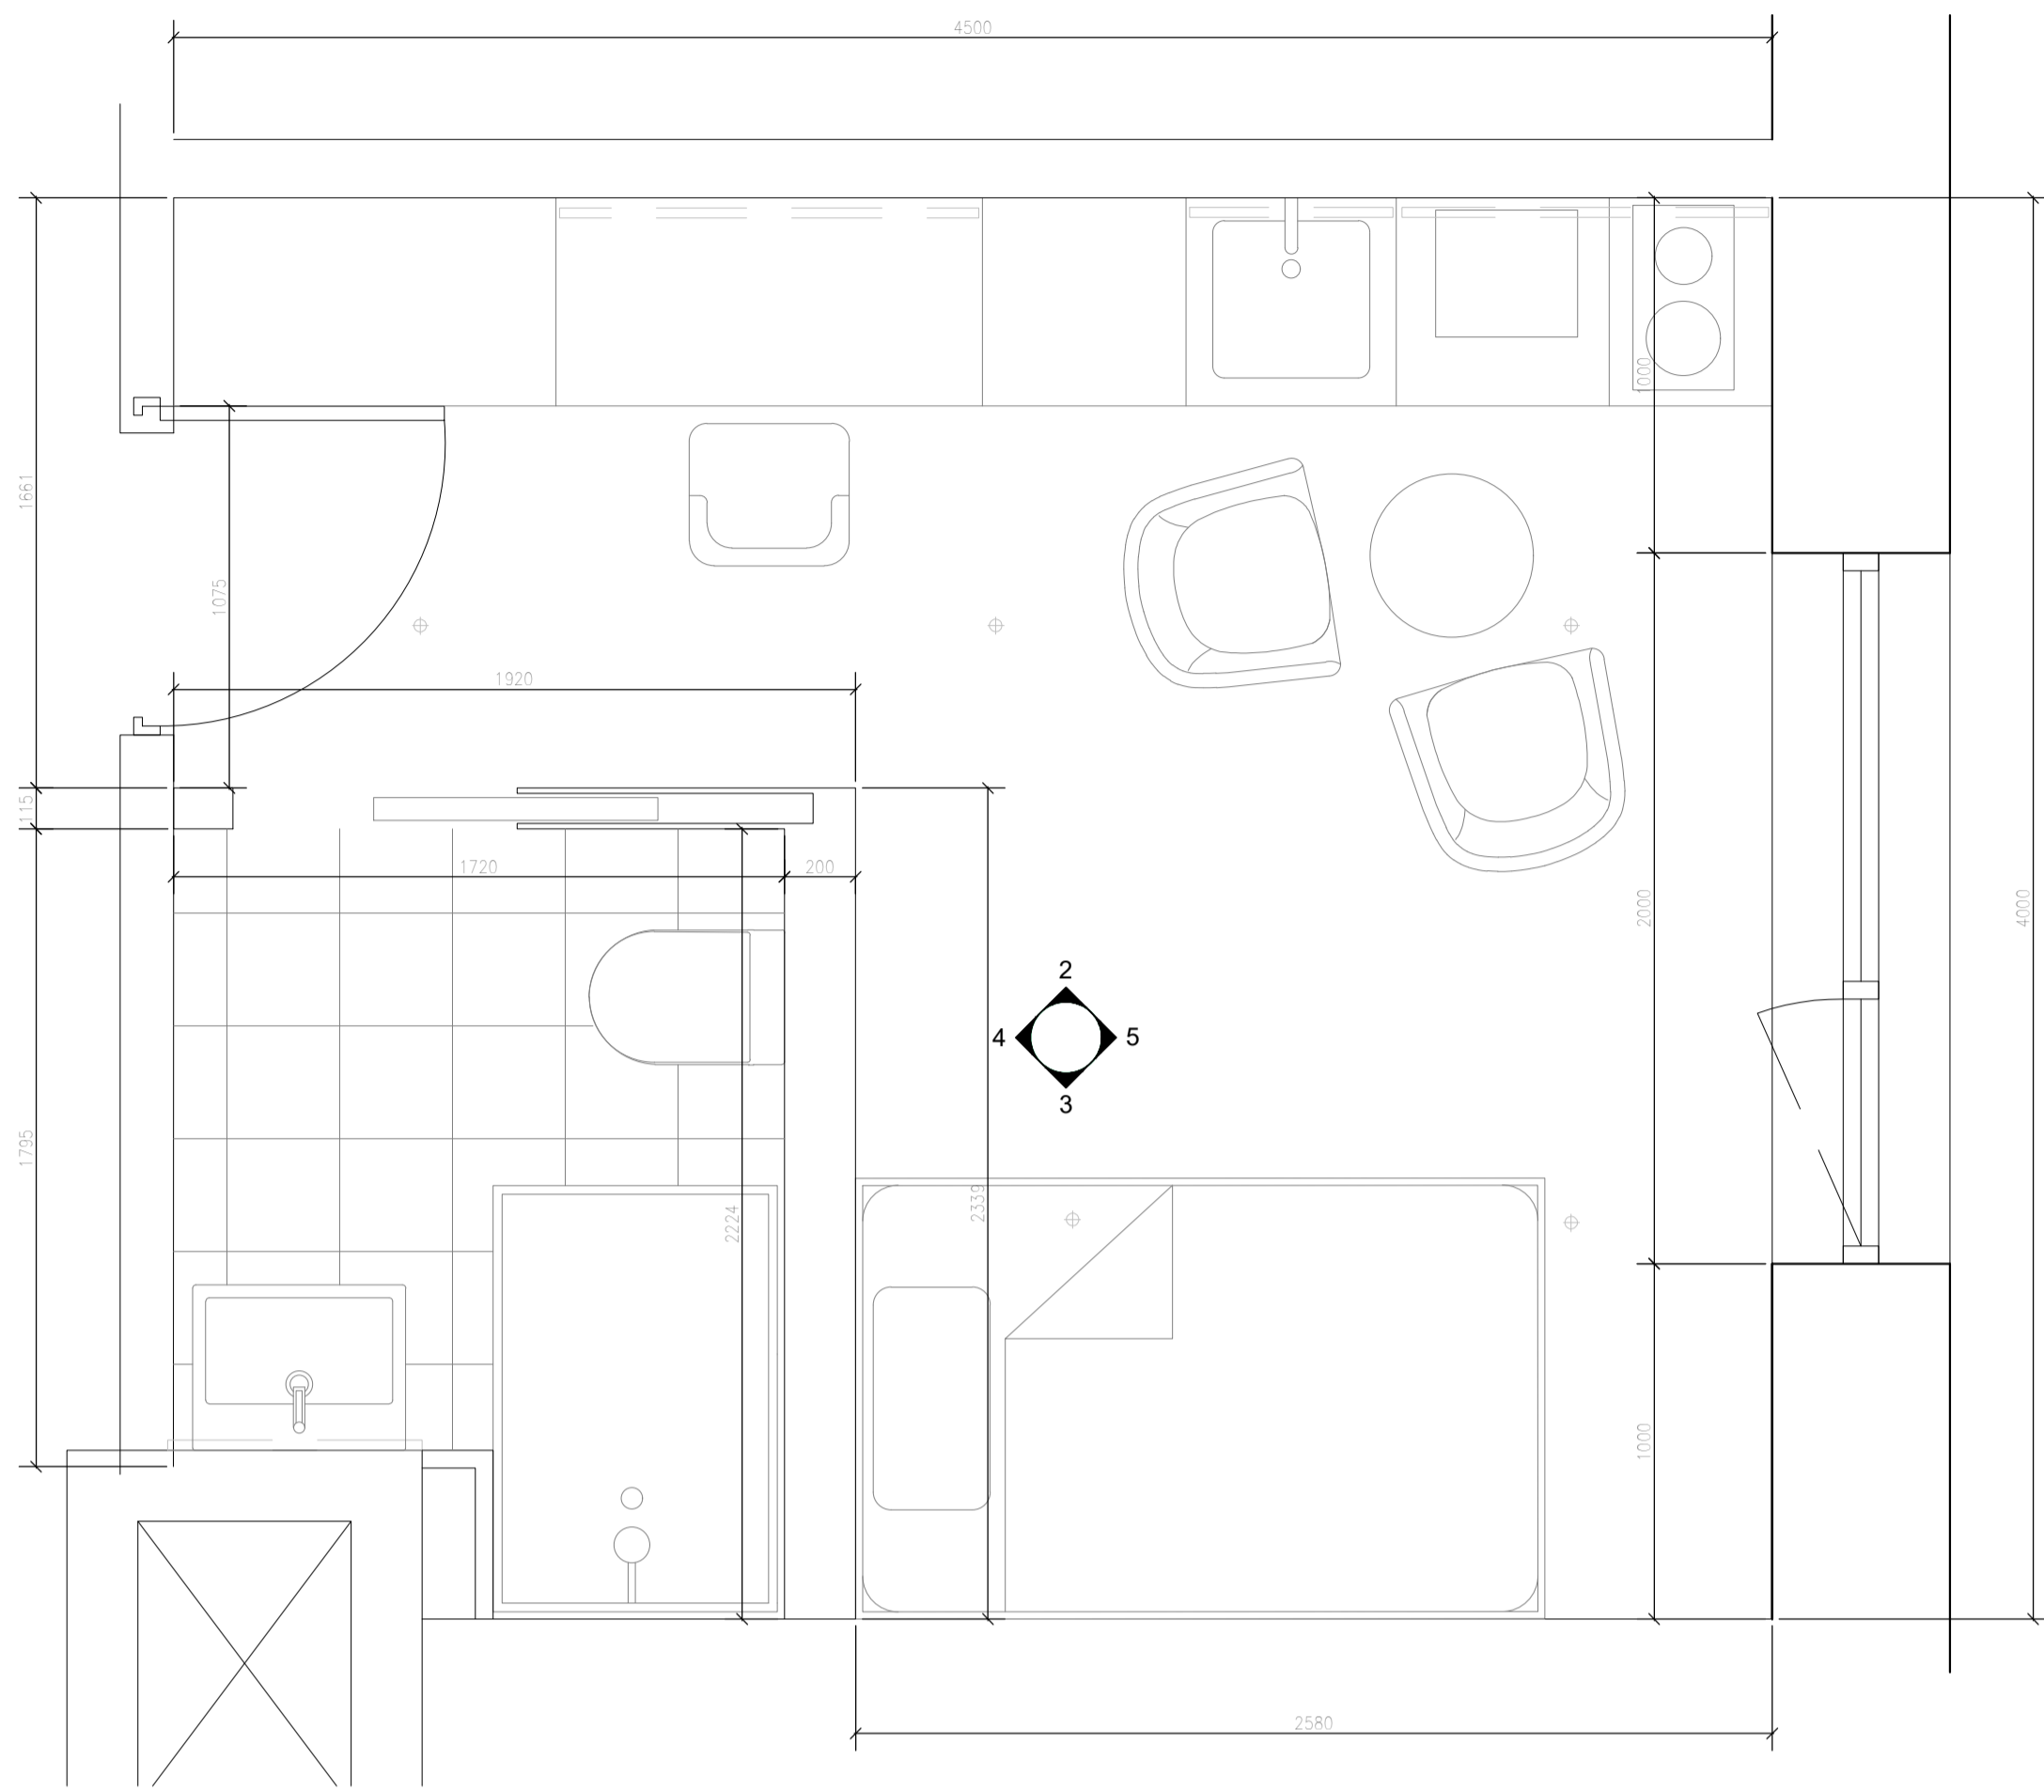


05 INTERNAL ELEVATION: NORTH  
Scale - 1:20@A1

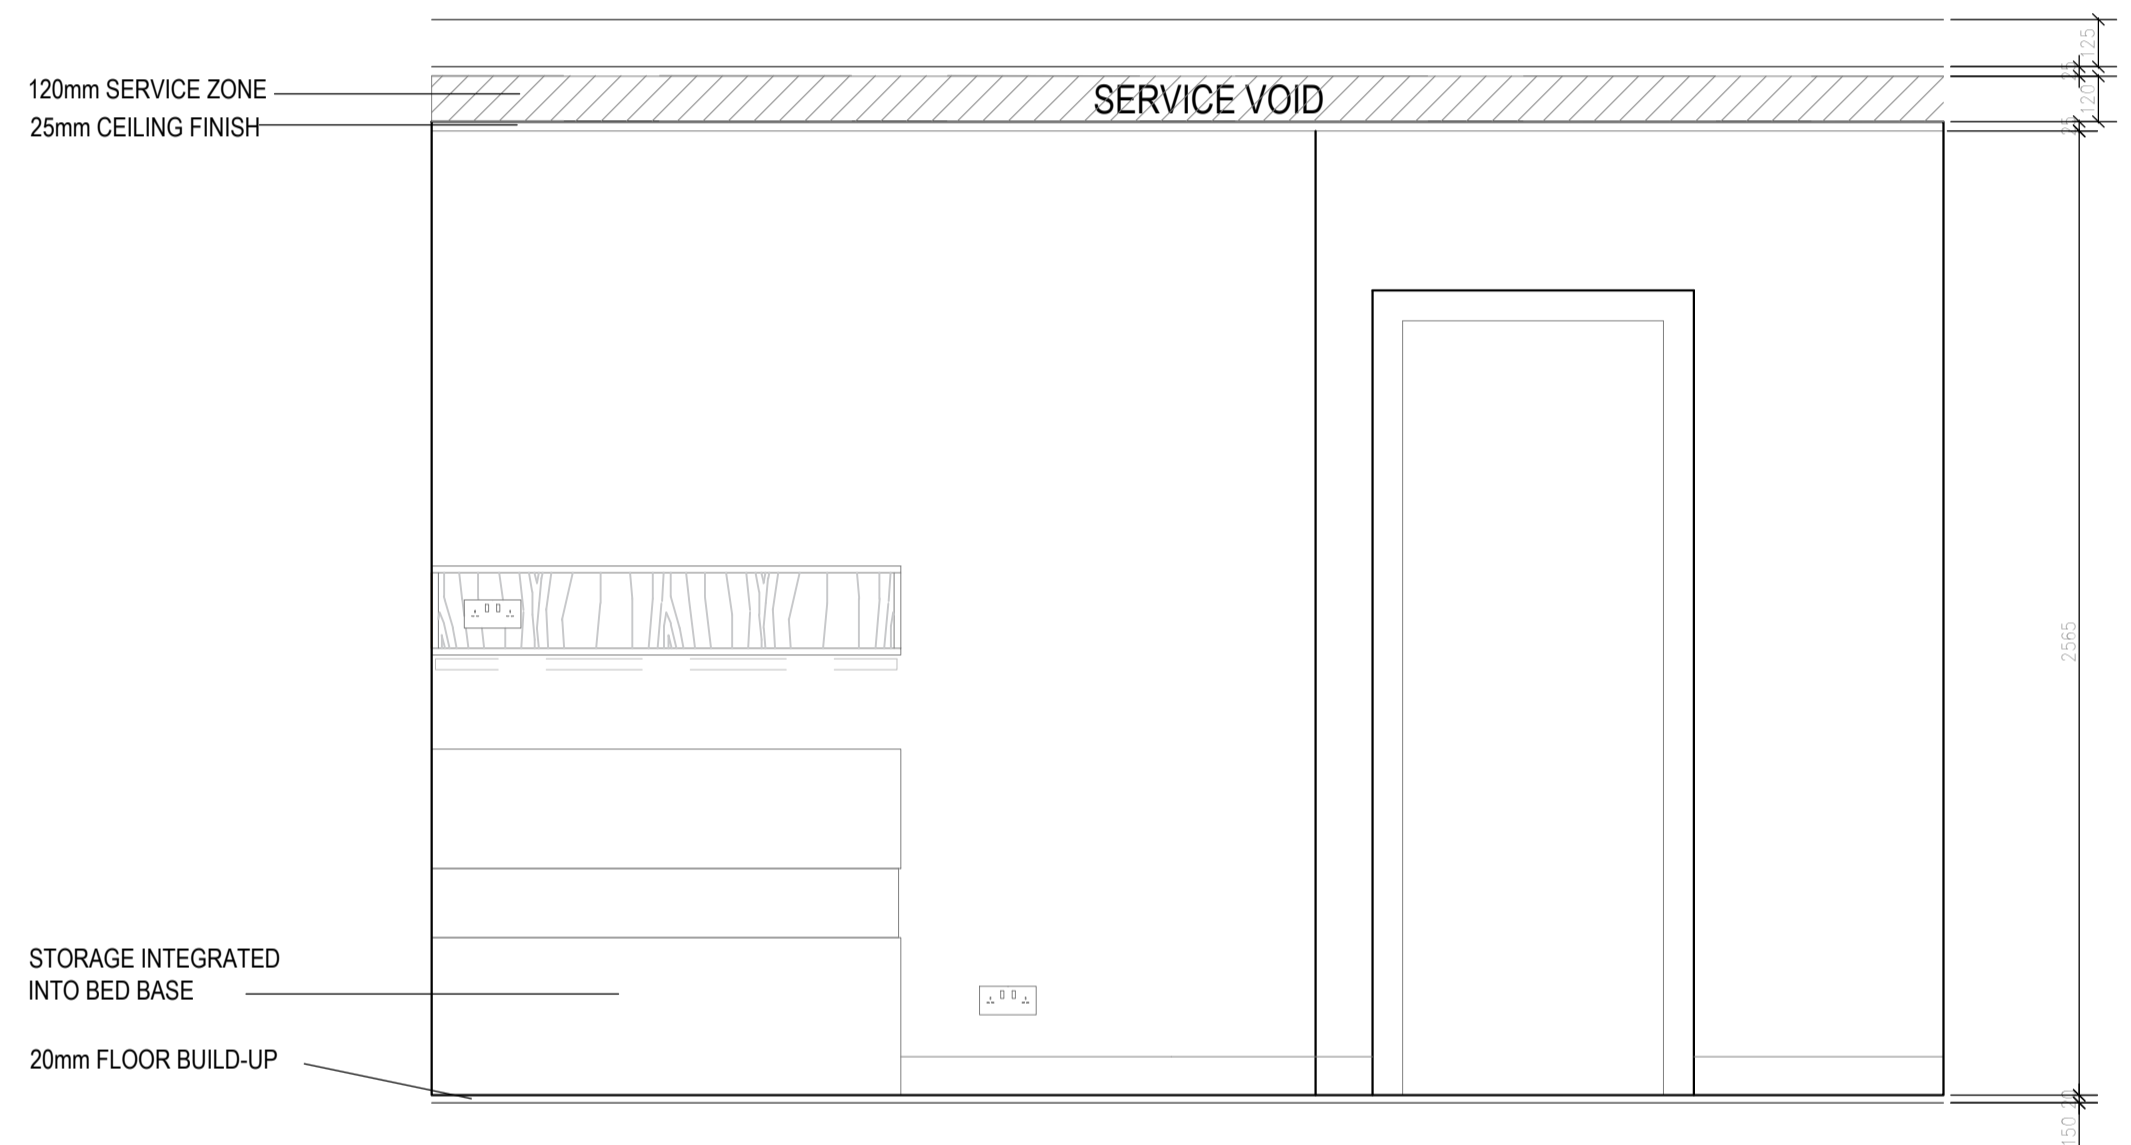

04 INTERNAL ELEVATION: EAST  
Scale - 1:20@A1

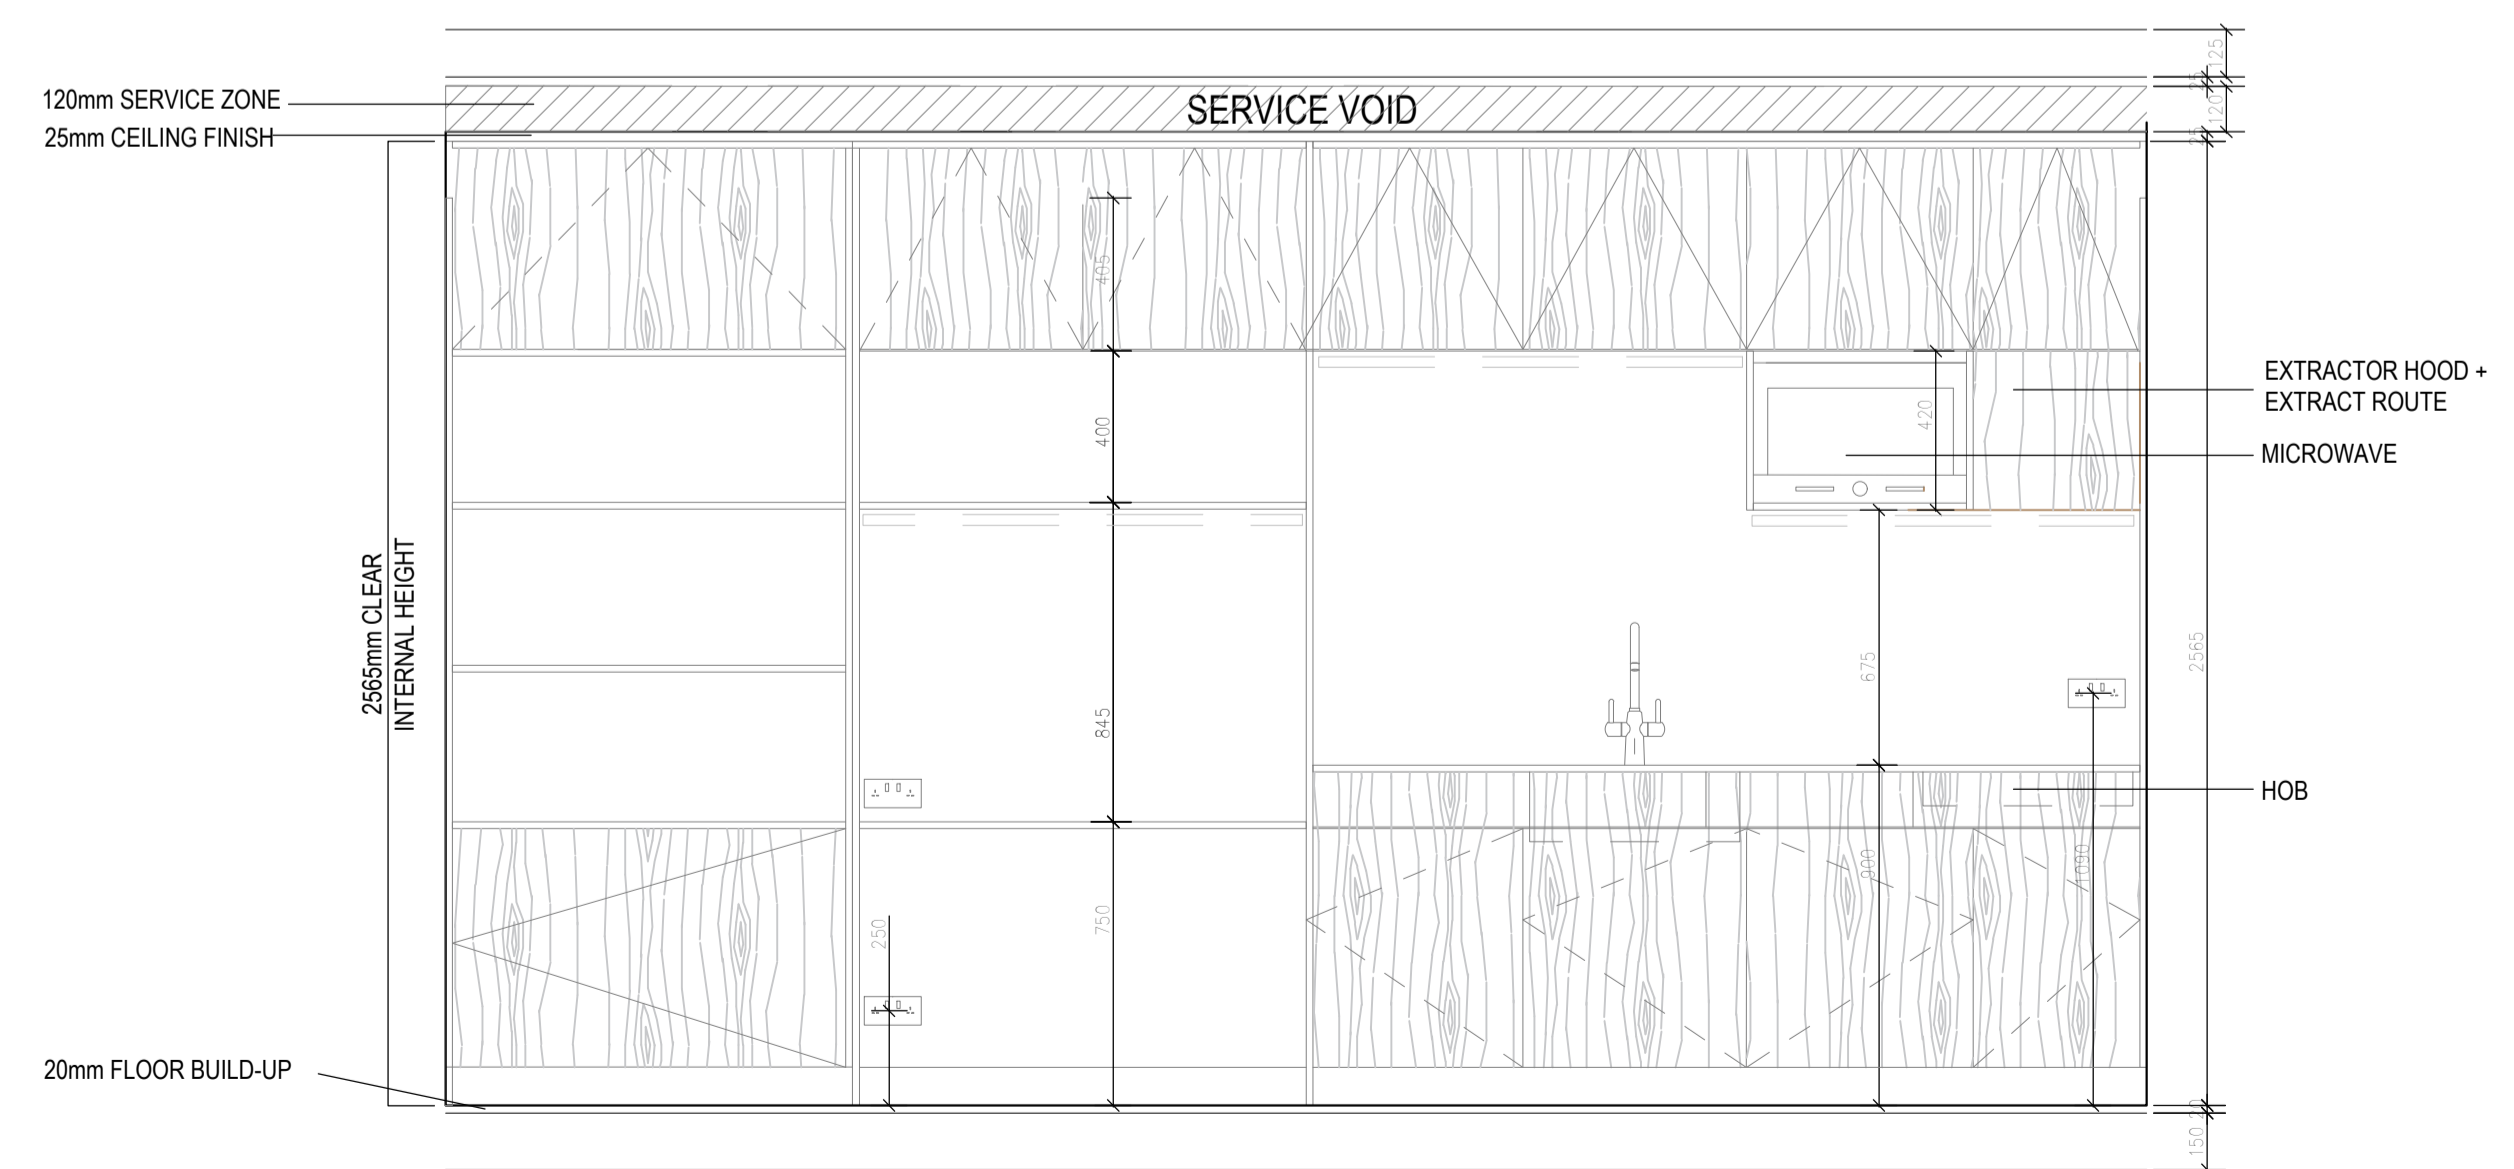

02 INTERNAL ELEVATION: SOUTH  
Scale - 1:20@A1

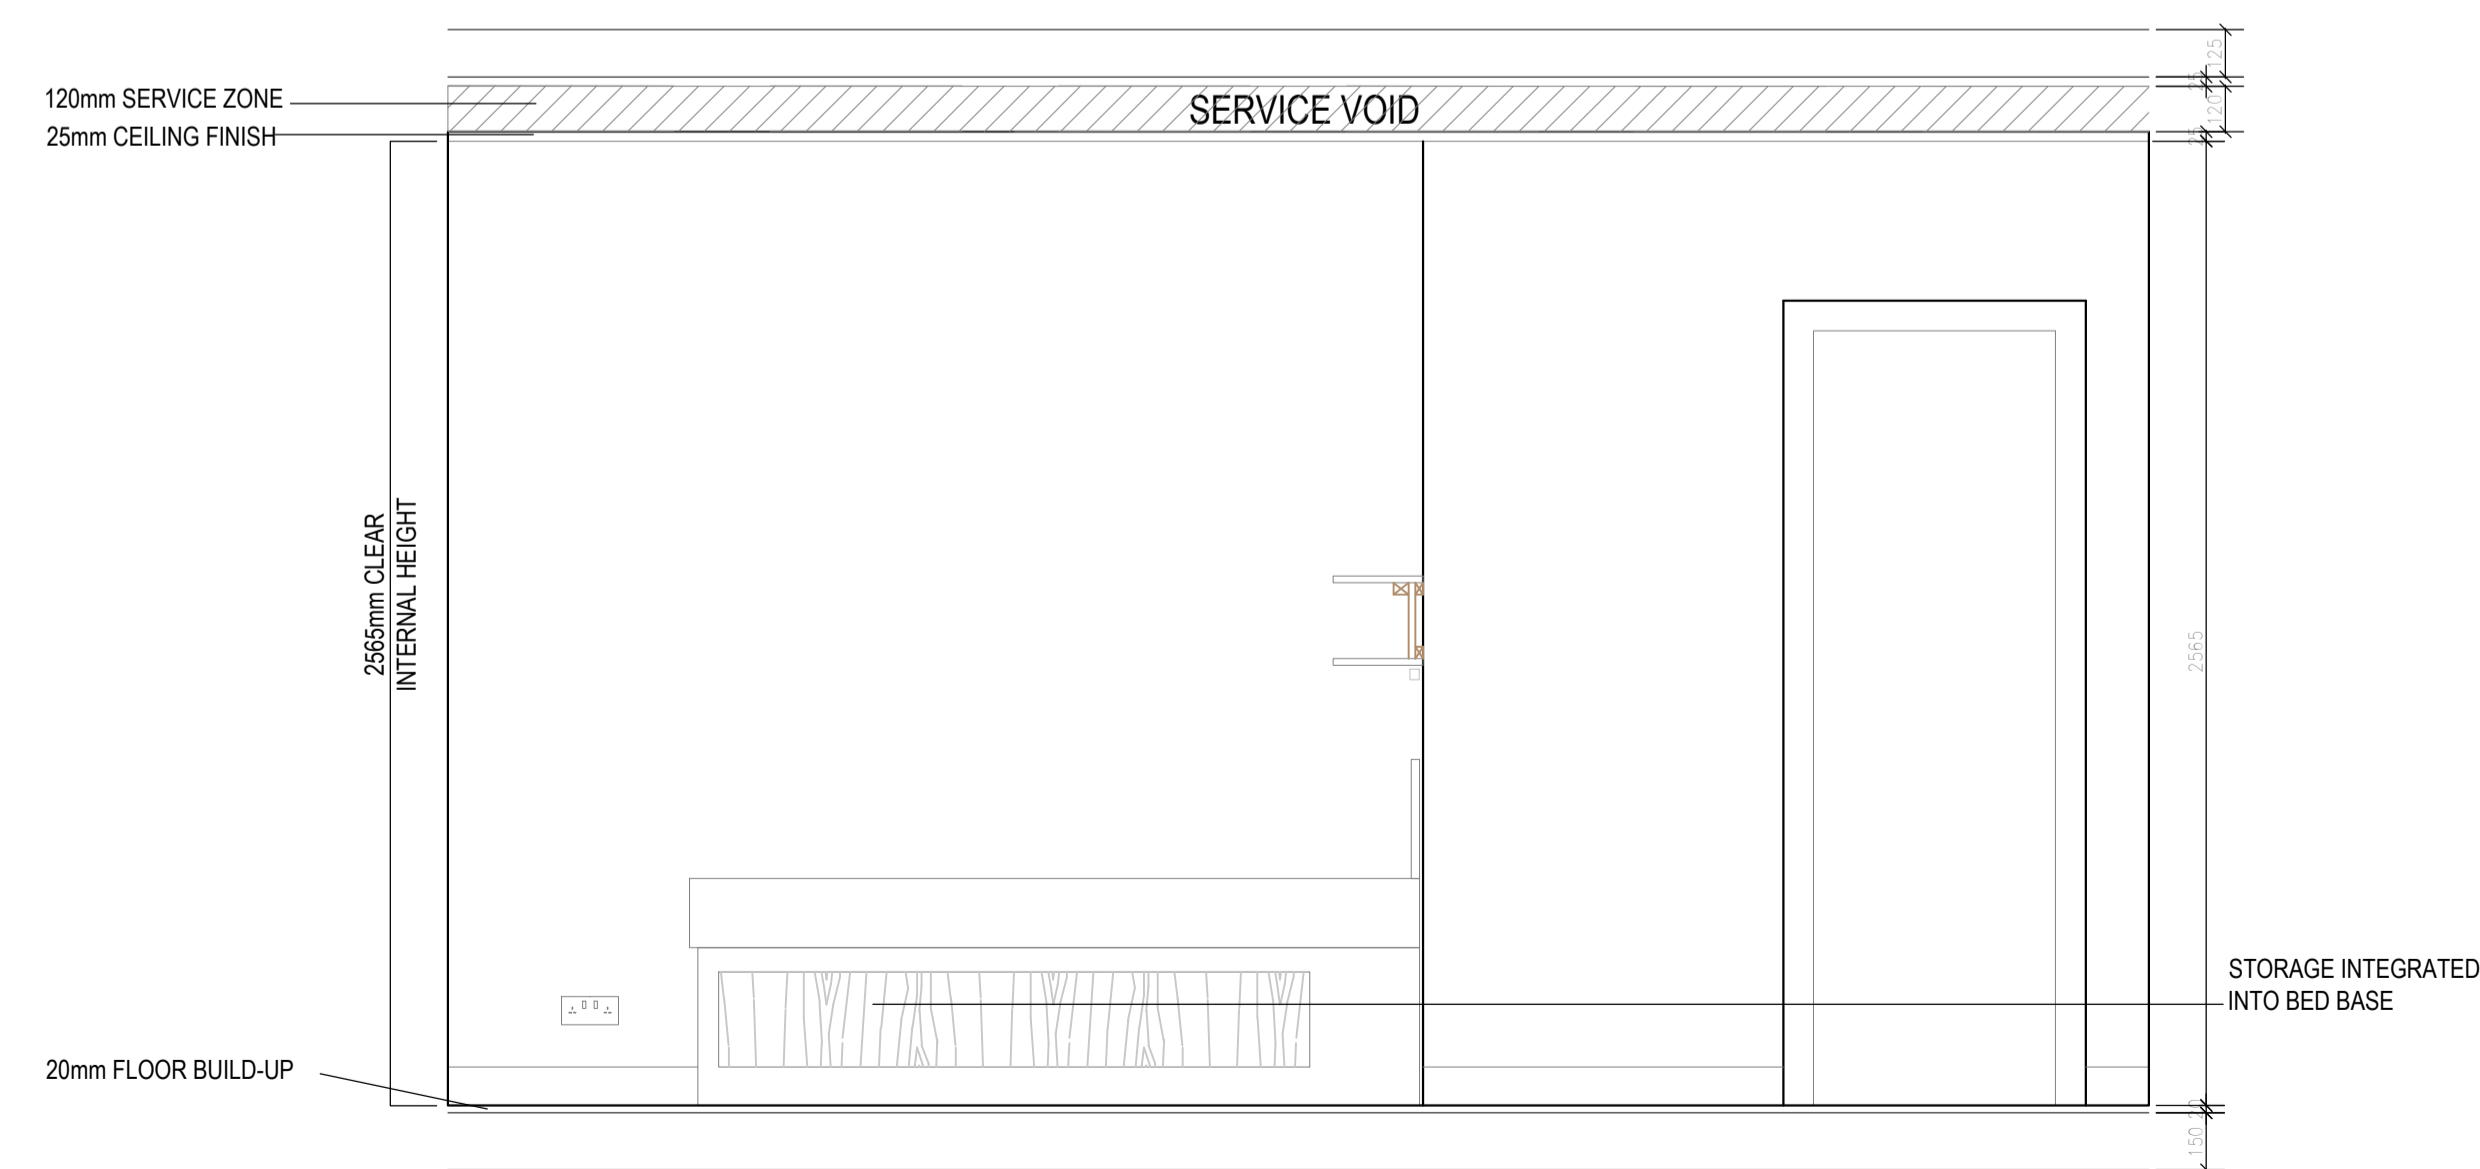

03 INTERNAL ELEVATION: WEST  
Scale - 1:20@A1



**JOHN FLEMING ARCHITECTS**  
103 LEESON STREET UPPER, DUBLIN 4.  
T: (01) 6689888 E: info@jfa.ie W: www.jfa.ie

CLIENT  
ALPHABET ABC

PROJECT  
1917 CORK ST. CO-LIVING

DRAWING  
PROPOSED INTERNAL LAYOUTS  
ROOM TYPE B

SCALE  
1:20@A1

JOB NO.  
1917

DRAWN BY  
CD

DATE  
August 2020

DRAWING NUMBER  
COR\_JFA\_XX\_00\_DR\_A\_P3008

REVISION

DRAWING LOCATION

DRAWING STATUS  
PLANNING APPLICATION