
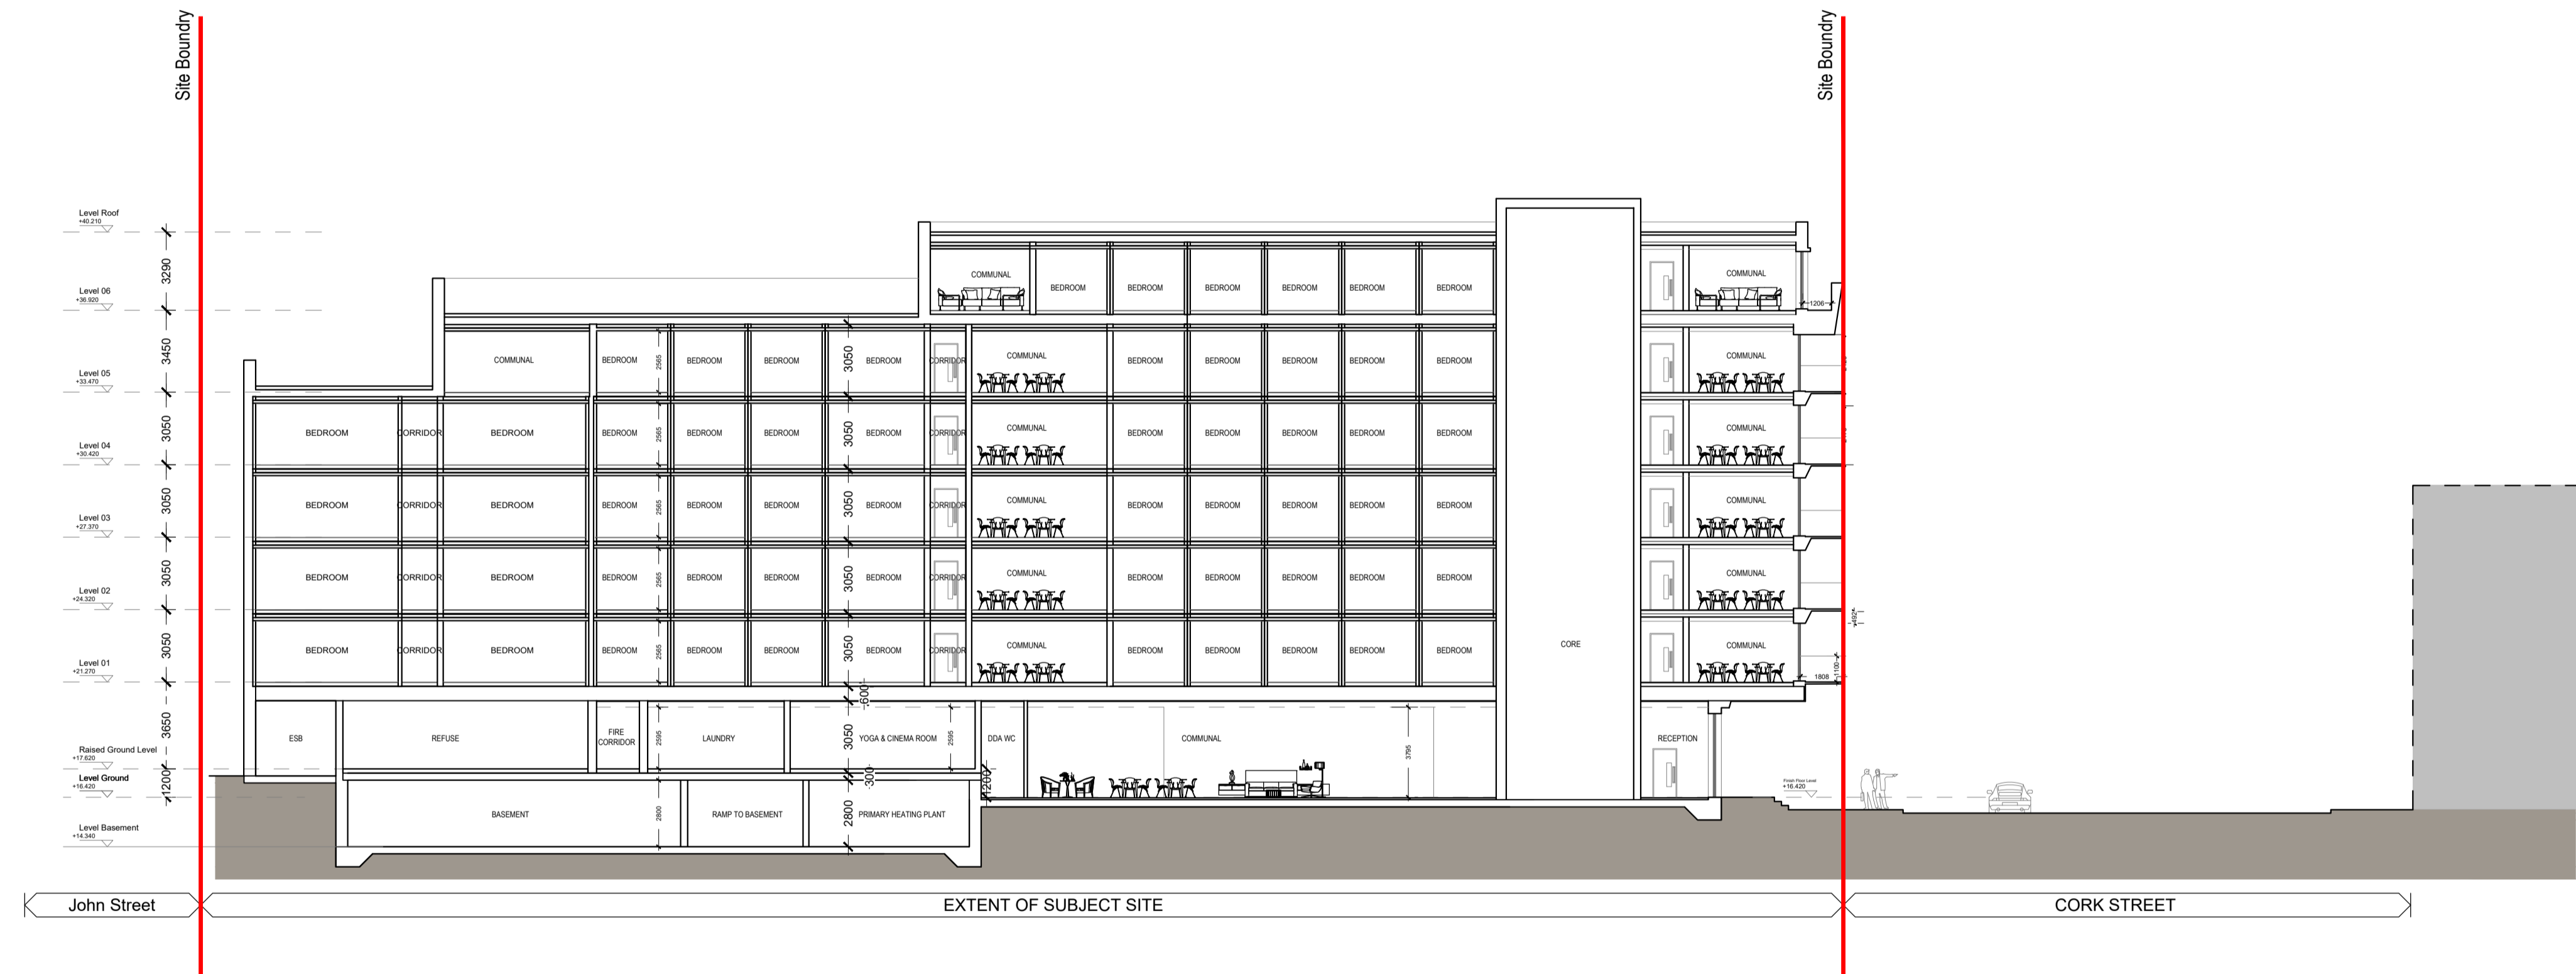


- GENERAL NOTES**
1. COPYRIGHT RESERVED
  2. DO NOT SCALE DRAWING. USE FIGURED DIMENSIONS ONLY.
  3. ALL DISCREPANCIES TO BE REPORTED TO ARCHITECT.
  4. THE CONTRACTOR IS RESPONSIBLE FOR CHECKING ALL LEVELS AND DIMENSIONS.
  5. ALL STRUCTURE TO BE TO STRUCTURAL ENGINEERS DETAILS.
  6. ALL MECH & ELEC SERVICES TO SERVICES ENGINEERS DETAILS.
  7. ALL PROPRIETARY ITEMS TO BE INSTALLED IN ACCORDANCE WITH MANUFACTURERS INSTRUCTIONS.
  8. CONTRACTOR IS RESPONSIBLE FOR THE COORDINATION OF STRUCTURE FINISHES AND SERVICES.

REV	DATE	DESCRIPTION	BY

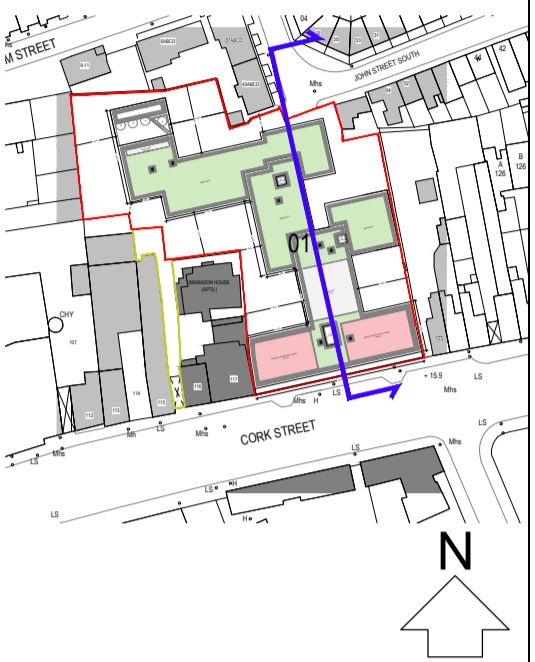

**01 Section G-G**  
Scale - 1:200@A1

**JOHN FLEMING ARCHITECTS**  
103 LEESON STREET UPPER, DUBLIN 4.  
T: (01) 6689888 E: info@jfa.ie W: www.jfa.ie

CLIENT  
ALPHABET ABC

PROJECT  
1917 CORK ST. CO-LIVING  
CORK STREET

DRAWING  
PROPOSED SECTION G-G

SCALE	JOB NO.
1:200@A1	1917
DRAWN BY	CD
DATE	REVISION
July 2020	
DRAWING NUMBER	REVISION
COR_JFA_SE_00_DR_A_P5003	

DRAWING LOCATION

DRAWING STATUS  
**PLANNING APPLICATION**